



GE Healthcare
Project Management


GE Healthcare has made reasonable efforts to ensure this BIM file conforms to requirements of the applicable pre-installation manual. This BIM file was produced to assist with site planning and is not intended for construction or final building modeling. GE Healthcare is not responsible for any damages resulting from use of such file for construction or final building modeling purposes. Compliance with all applicable local, state, and federal laws and regulations is the responsibility of the customer or its designated architects and engineers. Please keep in mind the information in this BIM file is dynamic and is subject to change without notice. It is the responsibility of the customer or its designated architect(s) and engineer(s) to ensure they have the latest equipment or product information.

REVOLUTION CT - RENDERING

Project number	6-96
Date	13.FEB.17
Drawn by	GENPACT
Checked by	

A-1

Scale 12" = 1'-0"

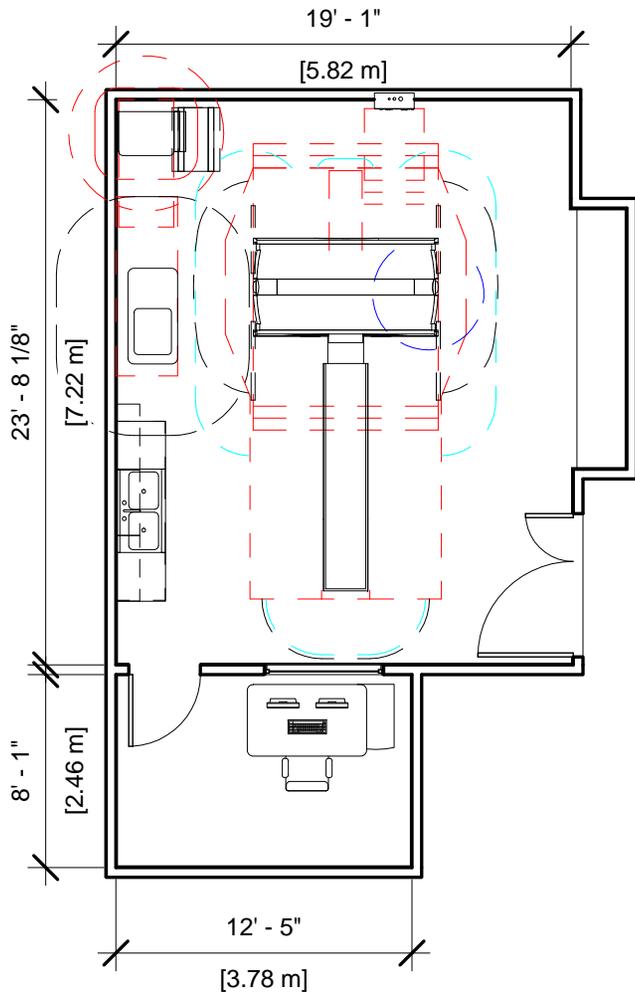

Specialty Equipment Schedule

Description	Weight (lbs)	BTU
CONTROL ROOM		
REVOLUTION MANUAL ADJUSTABLE TABLE	0	0
CONSOLE CABINET & LCD MONITORS	216	5102
EXAM ROOM		
UPS SYSTEM	619	5122
SYSTEMS CABINET	899	17805
POWER DISTRIBUTION UNIT	795	1201
MAIN DISCONNECT CONTROL	132	0
REVOLUTION CT (INCLUDES TABLE BTU'S)	6545	21754
REVOLUTION CT (INCLUDES TABLE BTU'S)	6545	21754
REVOLUTION CT (INCLUDES TABLE BTU'S)	6545	21754
REVOLUTION CT (INCLUDES TABLE BTU'S)	6545	21754
PATIENT TABLE	2259	0



**GE Healthcare
Project Management**

GE Healthcare has made reasonable efforts to ensure this BIM file conforms to requirements of the applicable pre-installation manual. This BIM file was produced to assist with site planning and is not intended for construction or final building modeling. GE Healthcare is not responsible for any damages resulting from use of such file for construction or final building modeling purposes. Compliance with all applicable local, state, and federal laws and regulations is the responsibility of the customer or its designated architects and engineers. Please keep in mind the information in this BIM file is dynamic and is subject to change without notice. It is the responsibility of the customer or its designated architect(s) and engineer(s) to ensure they have the latest equipment or product information.

REVOLUTION CT - PLAN & SCHEDULE

Project number	6-96
Date	13.FEB.17
Drawn by	GENPACT
Checked by	

A-2

Scale 1/8" = 1'-0"

Hold the Left Click for Rotating around
Use the Scroll for Zooming in and out



6-96 - Revolution CT



GE Healthcare

[Click for Site Planning Support](#)